


BLOCK 6 ZONING MAP

THIS MAP IS PREPARED FOR INFORMATION ONLY.
FOR ACCURATE REFERENCE, PLEASE REFER TO
ORIGINAL BY-LAW AND AMENDMENTS.

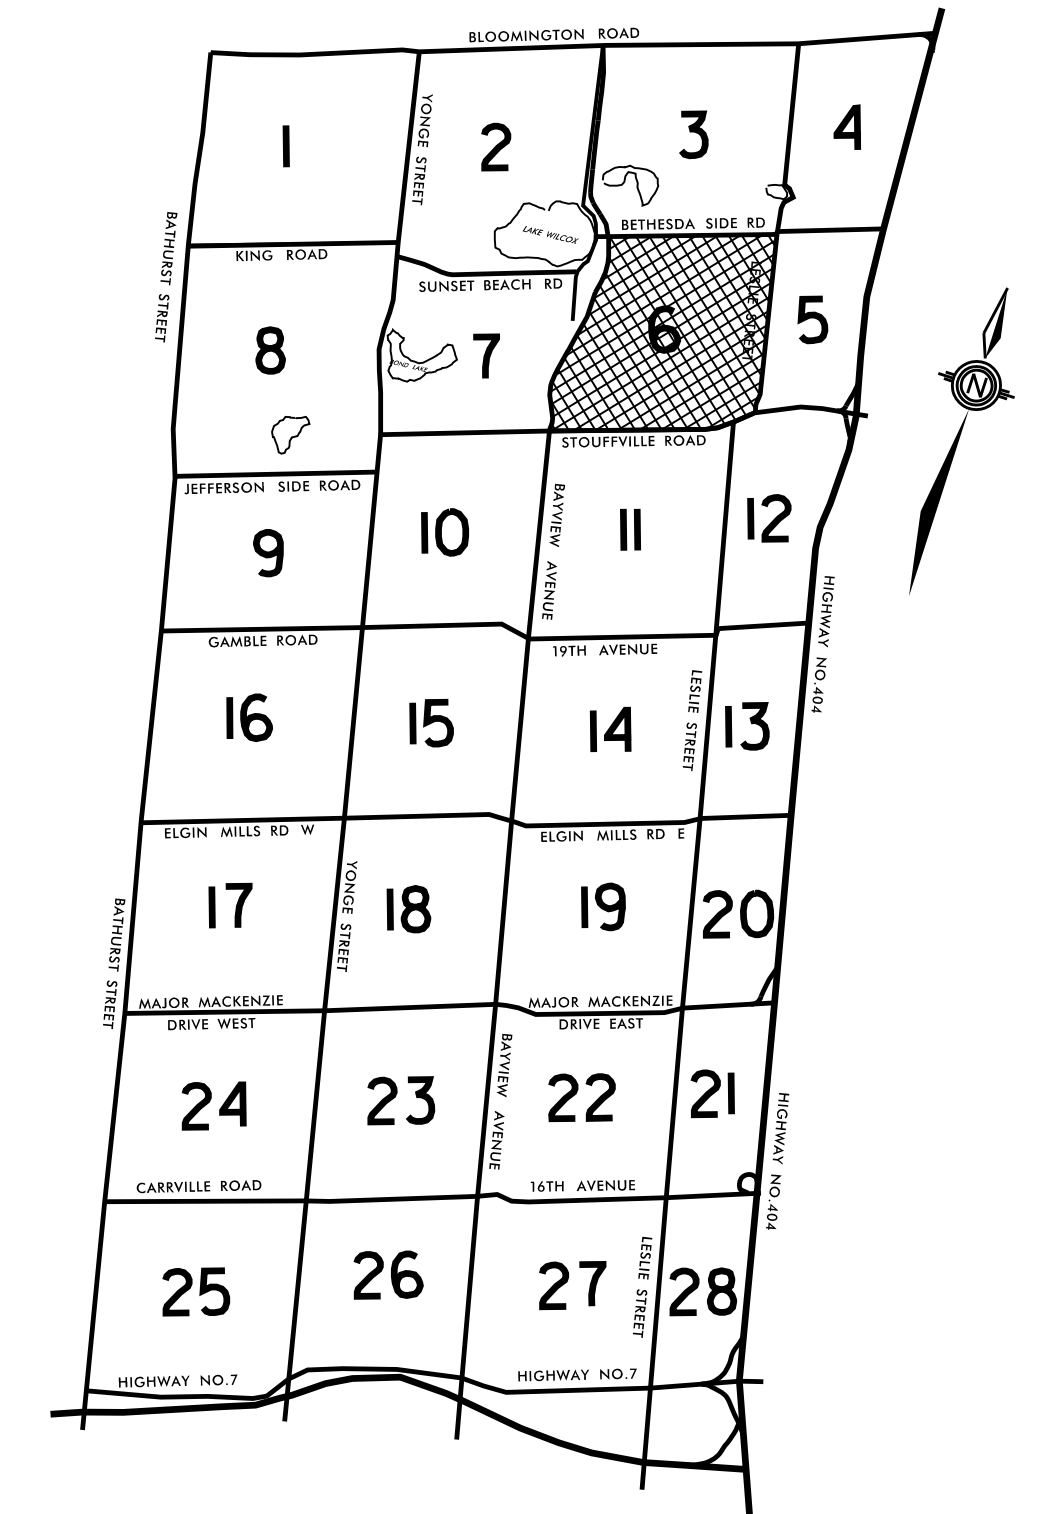

Block Index

LEGEND:

- PARENT BY-LAW BOUNDARY
- AMENDING BY-LAW BOUNDARY
- ZONING BOUNDARY
- R2** ZONING SYMBOL
- 203-96** BY-LAW NUMBER
- 7.10** BY-LAW EXCEPTION NUMBER
- 1703** PARENT BY-LAW NUMBER
- SITE PLAN CONTROL AREA

This map is consolidated to June 9, 2014.

Map produced by Planning & Regulatory Services Department, Jun 2015

Data source:
Property data provided by Environment & Infrastructure Services Department



SCALE 1:4000

PLANNING & REGULATORY SERVICES
DEPARTMENT



Town of Richmond Hill
225 East Beaver Creek Road
Richmond Hill, Ontario
Canada, L4B 3P2
Telephone: 905.771.8910
Fax: 905.771.2404
E-mail: planning@richmondhill.ca

Disclaimer: This information is provided as a public resource of general information by the Town of Richmond Hill. The information is provided for convenience only, and the Town of Richmond Hill disclaims any responsibility for content, accuracy, currency or completeness. This is not a plan of survey.

