
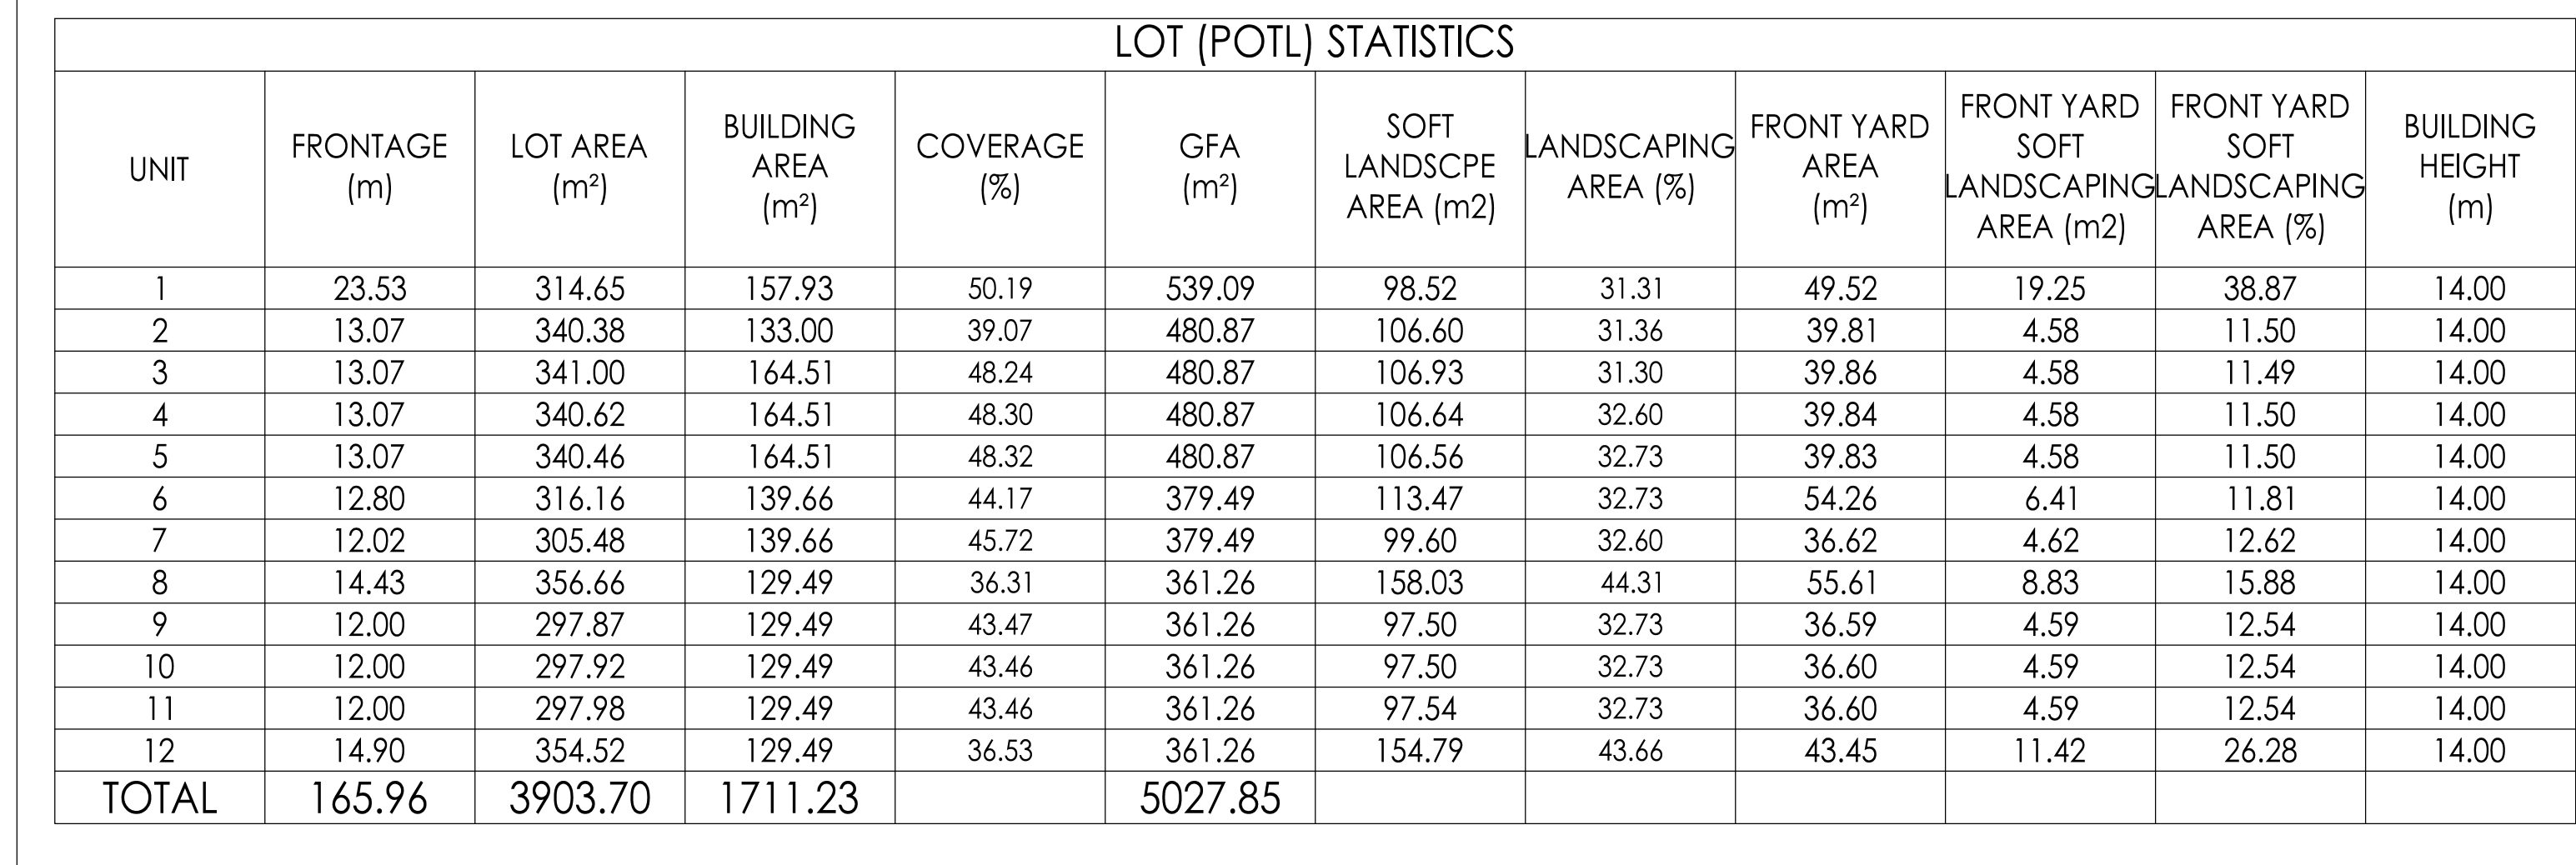


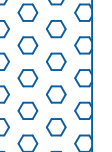

-  NEW LOT BOUNDARY OF 180
WELDRICK ROAD WEST
 -  NEW LOT BOUNDARY OF 174-176
WELDRICK ROAD WEST
 -  EXISTING LIMIT OF 180
WELDRICK ROAD WEST
 -  EXISTING LIMIT OF 174-176
WELDRICK ROAD WEST
 -  1003.75 m² .
AREA ADDED TO 174 - 176 WELDRICK RD WEST
 -  57.28 m²
AREA ADDED TO 180 WELDRICK RD WEST

THESE DRAWINGS ARE NOT TO BE SCALED:
ALL DIMENSIONS MUST BE VERIFIED BY CONTRACTOR PRIOR TO
COMMENCEMENT OF ANY WORK. ANY DISCREPANCIES MUST BE
REPORTED DIRECTLY TO SRN ARCHITECTS INC.

PROJECT CONSULTANTS:

LEGEND	
FE	INDEX SECOND FLOOR ELEVATION
FF	INDEX FIRST FLOOR ELEVATION
TW	TOP OF FOUNDATION WALL
MB	TOP OF MASONRY
USF	INDEX FIRST FLOOR FINISH
USF	INDEX SECOND FLOOR FINISH
USF	INDEX THIRD FLOOR FINISH
USF	INDEX FOURTH FLOOR FINISH
USF	INDEX FIFTH FLOOR FINISH
USF	INDEX SIXTH FLOOR FINISH
USF	INDEX SEVENTH FLOOR FINISH
USF	INDEX EIGHTH FLOOR FINISH
USF	INDEX NINTH FLOOR FINISH
USF	INDEX TENTH FLOOR FINISH
USF	INDEX ELEVENTH FLOOR FINISH
USF	INDEX TWELFTH FLOOR FINISH
USF	INDEX THIRTEENTH FLOOR FINISH
USF	INDEX FOURTEENTH FLOOR FINISH
USF	INDEX FIFTEENTH FLOOR FINISH
USF	INDEX SIXTEENTH FLOOR FINISH
USF	INDEX SEVENTEENTH FLOOR FINISH
USF	INDEX EIGHTEENTH FLOOR FINISH
USF	INDEX NINETEENTH FLOOR FINISH
USF	INDEX TWENTIETH FLOOR FINISH
USF	INDEX TWENTY-FIRST FLOOR FINISH
USF	INDEX TWENTY-SECOND FLOOR FINISH
USF	INDEX TWENTY-THIRD FLOOR FINISH
USF	INDEX TWENTY-FOURTH FLOOR FINISH
USF	INDEX TWENTY-FIFTH FLOOR FINISH
USF	INDEX TWENTY-SIXTH FLOOR FINISH
USF	INDEX TWENTY-SEVENTH FLOOR FINISH
USF	INDEX TWENTY-EIGHTH FLOOR FINISH
USF	INDEX TWENTY-NINTH FLOOR FINISH
USF	INDEX THIRTIETH FLOOR FINISH
USF	INDEX THIRTY-FIRST FLOOR FINISH
USF	INDEX THIRTY-ONE HUNDRED-THIRD FLOOR FINISH
USF	INDEX THIRTY-ONE HUNDRED-FOURTH FLOOR FINISH
USF	INDEX THIRTY-ONE HUNDRED-FIFTH FLOOR FINISH
USF	INDEX THIRTY-ONE HUNDRED-SIXTH FLOOR FINISH
USF	INDEX THIRTY-ONE HUNDRED-SEVENTH FLOOR FINISH
USF	INDEX THIRTY-ONE HUNDRED-EIGHTH FLOOR FINISH
USF	INDEX THIRTY-ONE HUNDRED-NINTH FLOOR FINISH
USF	INDEX THIRTY-TWO HUNDRED FLOOR FINISH
USF	INDEX THIRTY-TWO HUNDRED-FIRST FLOOR FINISH
USF	INDEX THIRTY-TWO HUNDRED-SECOND FLOOR FINISH
USF	INDEX THIRTY-TWO HUNDRED-THIRD FLOOR FINISH
USF	INDEX THIRTY-TWO HUNDRED-FOURTH FLOOR

[illegible]



RN
DESIGN

WWW.RNDESIGN.COM
T:905-738-3177
WWW.THEPLUSGROUP.CA

neuhaus
DEVELOPMENTS

CLIENT	2509652 ONTARIO LTD.
PROJECT/LOCATION	174-176-180 WELDRICK RD WEST CITY OF RICHMOND HILL
DRAWING	SITE PLAN

DATE NOV.13 /24	SCALE 1:300
DRAWN BY AS	CHECKED BY MS
PROJECT NUMBER 23057	CONCEPT 1

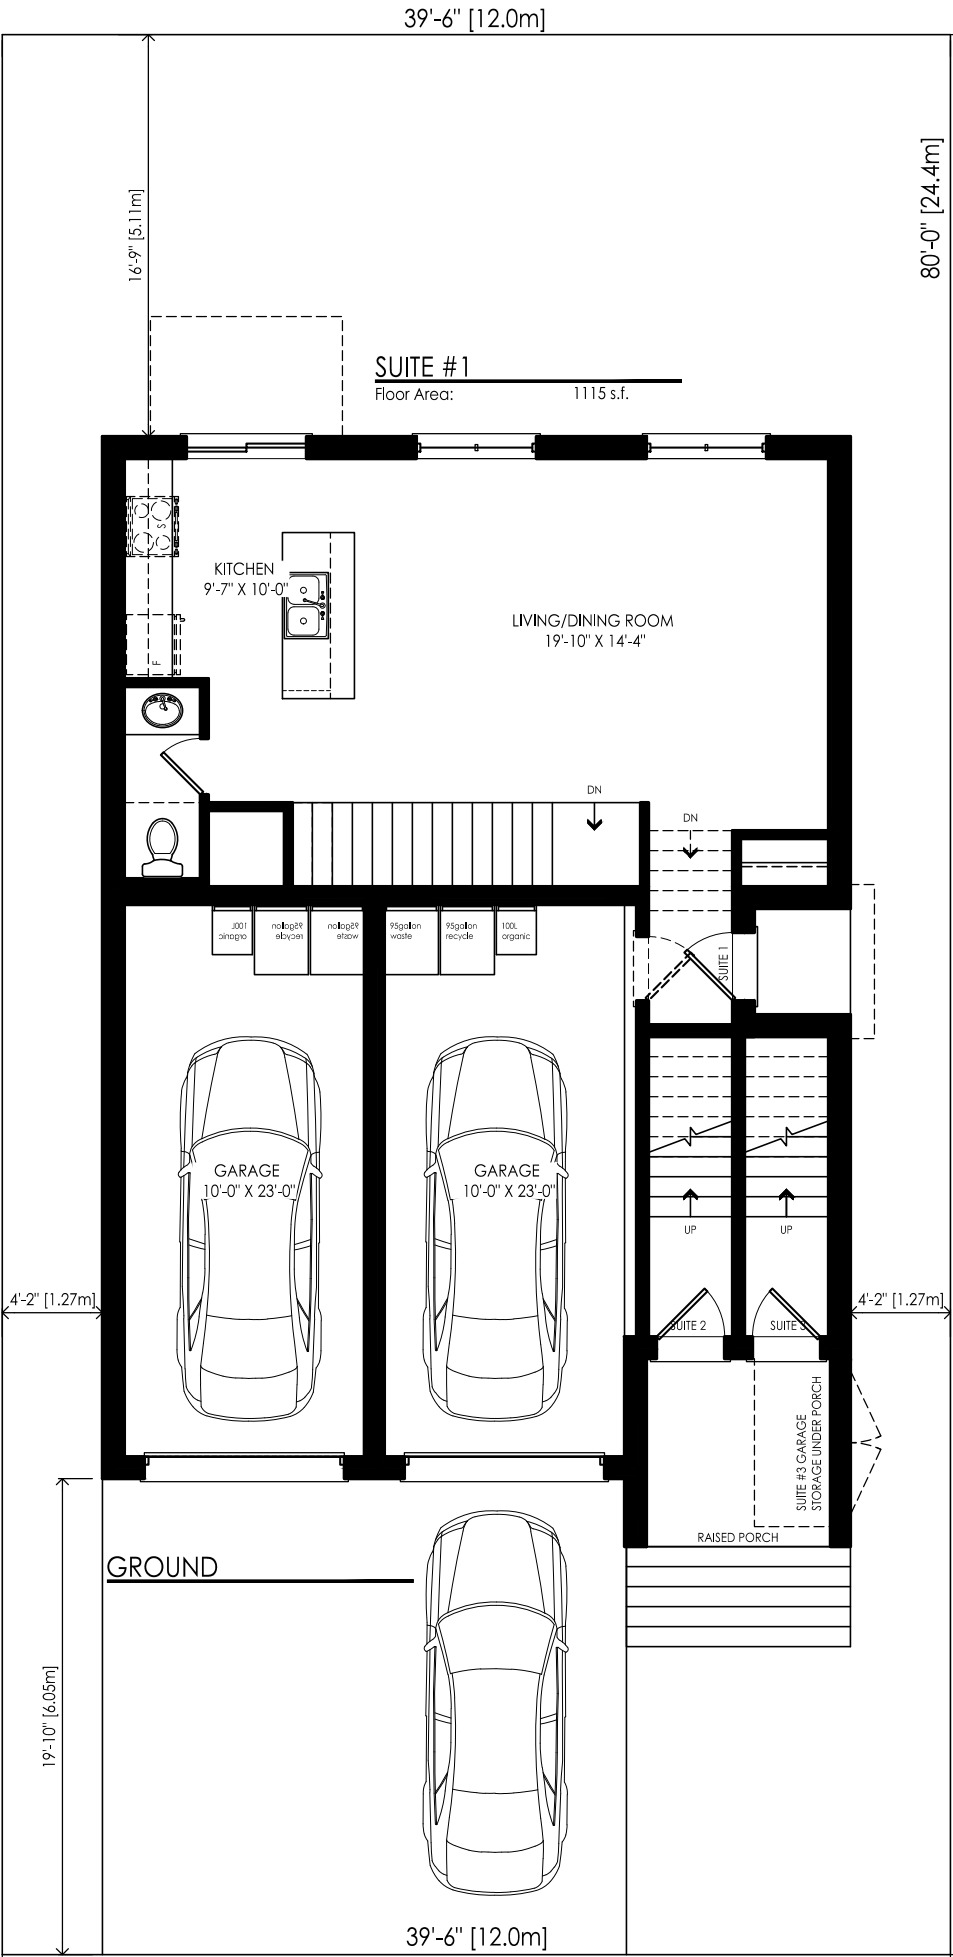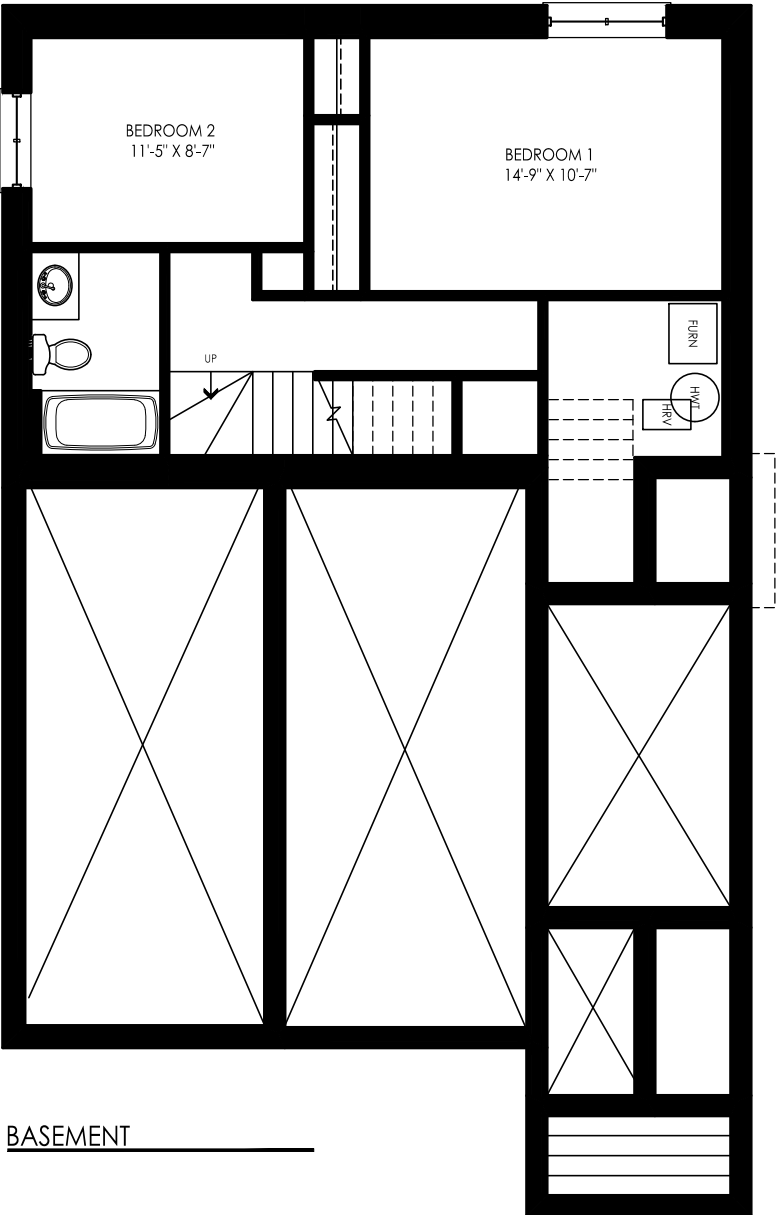

revisions		initials		date	

client

project




model

project #

scale
1/8" = 1'0"

page

B1

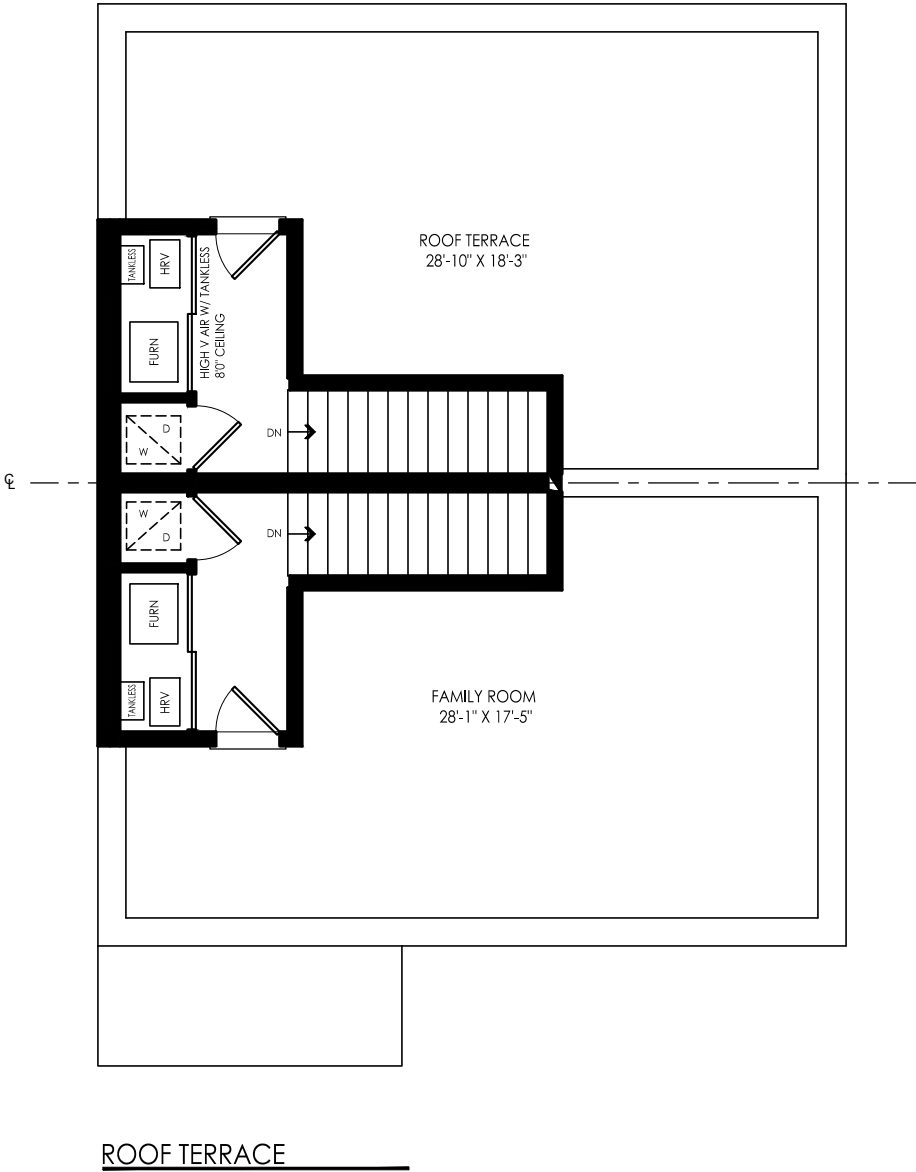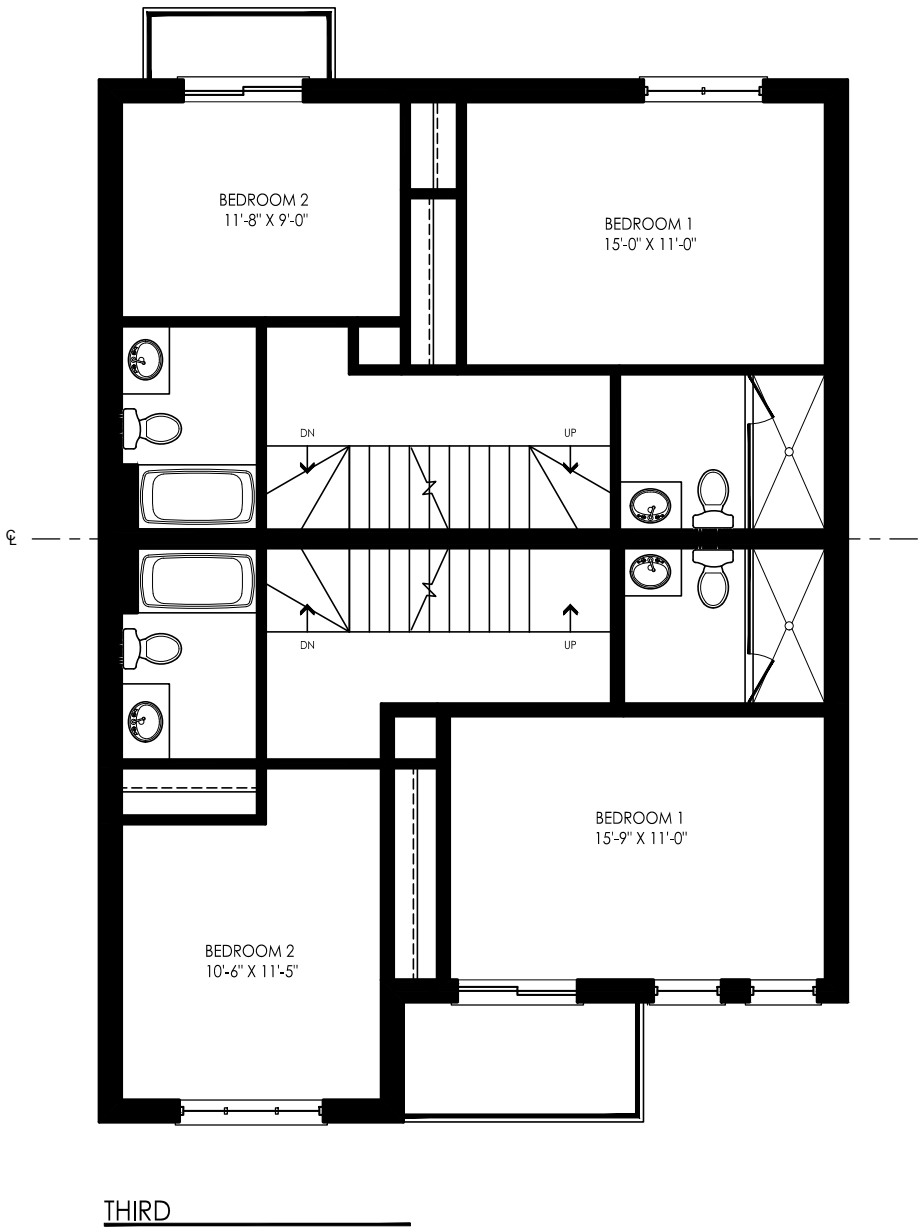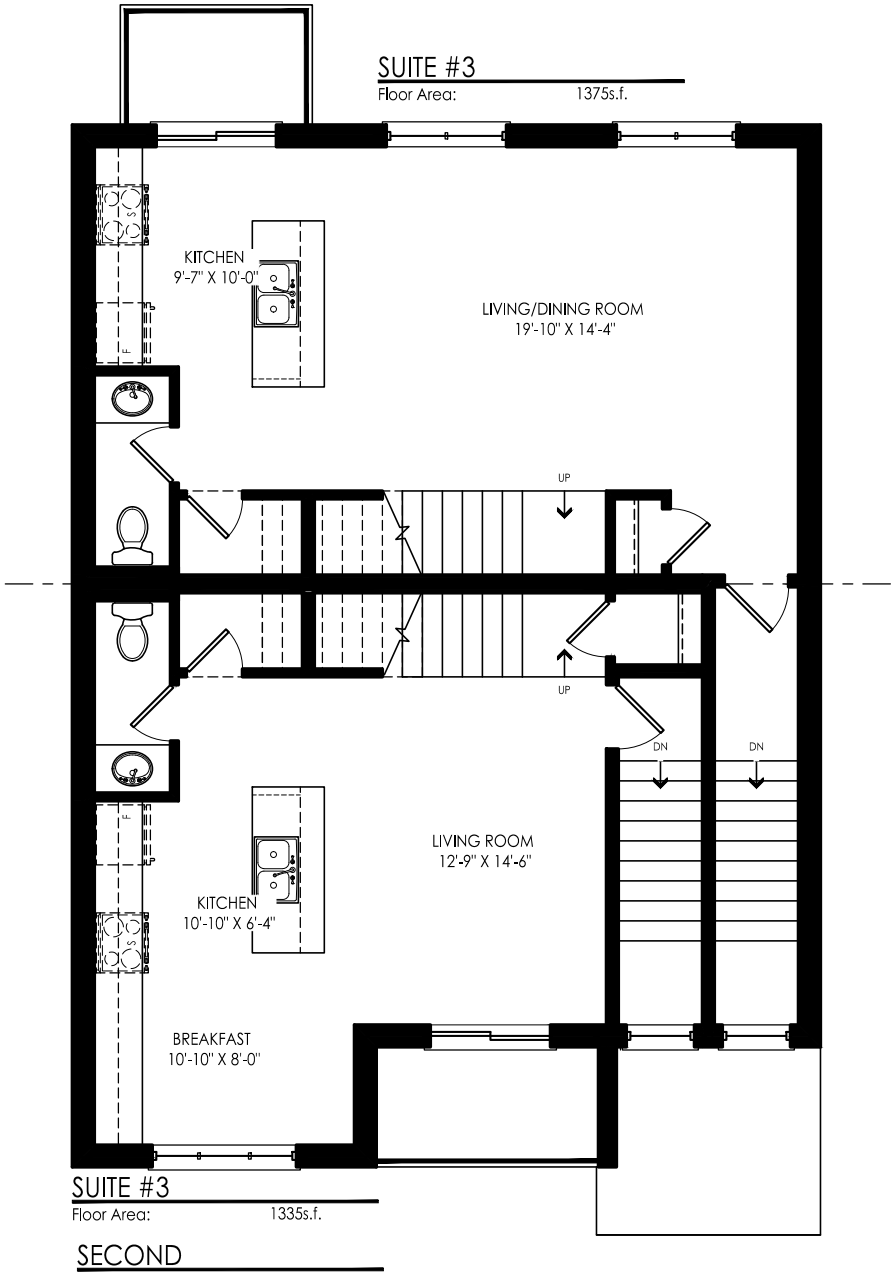

revisions		initials		date	

client	
project	
model	
project #	
scale	1/8" = 1'0"
page	

client

project

model

project #


scale

page

1/8" = 1'0"

B4

LEFT SIDE ELEVATION 'A'

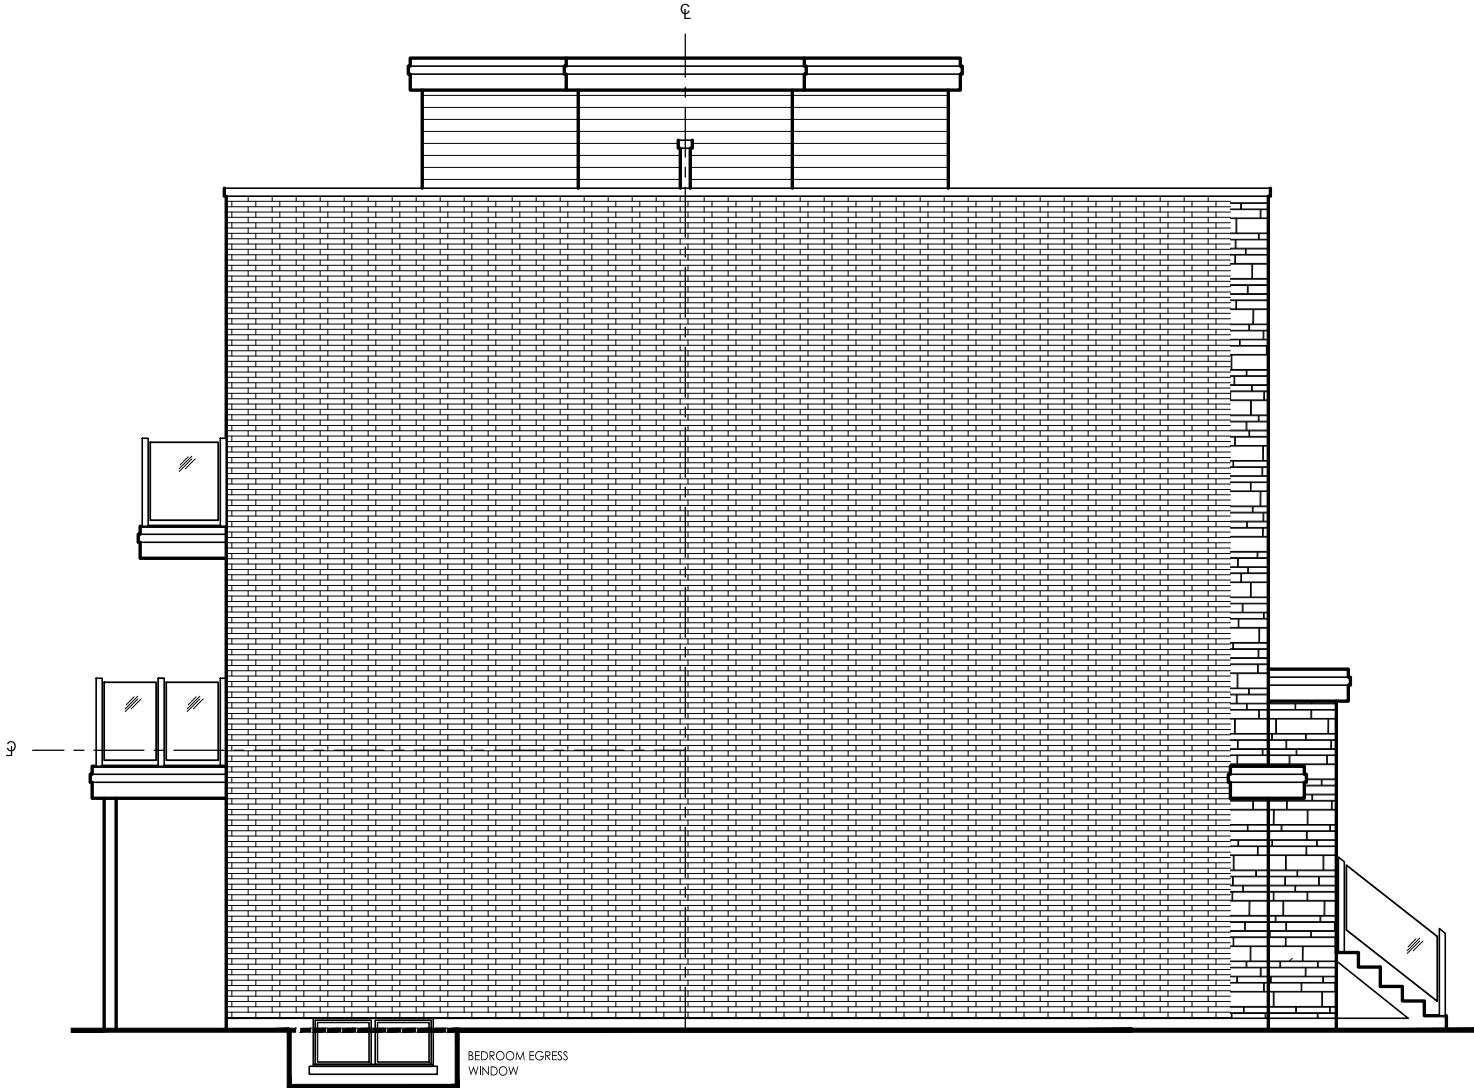

revisions	initials	date