


CONCEPT PLAN AND TRAIL ALIGNMENT




SECTION A-A: TYPICAL FOREST TRAIL SECTION



SECTION B-B: SWM POND TRAIL SECTION

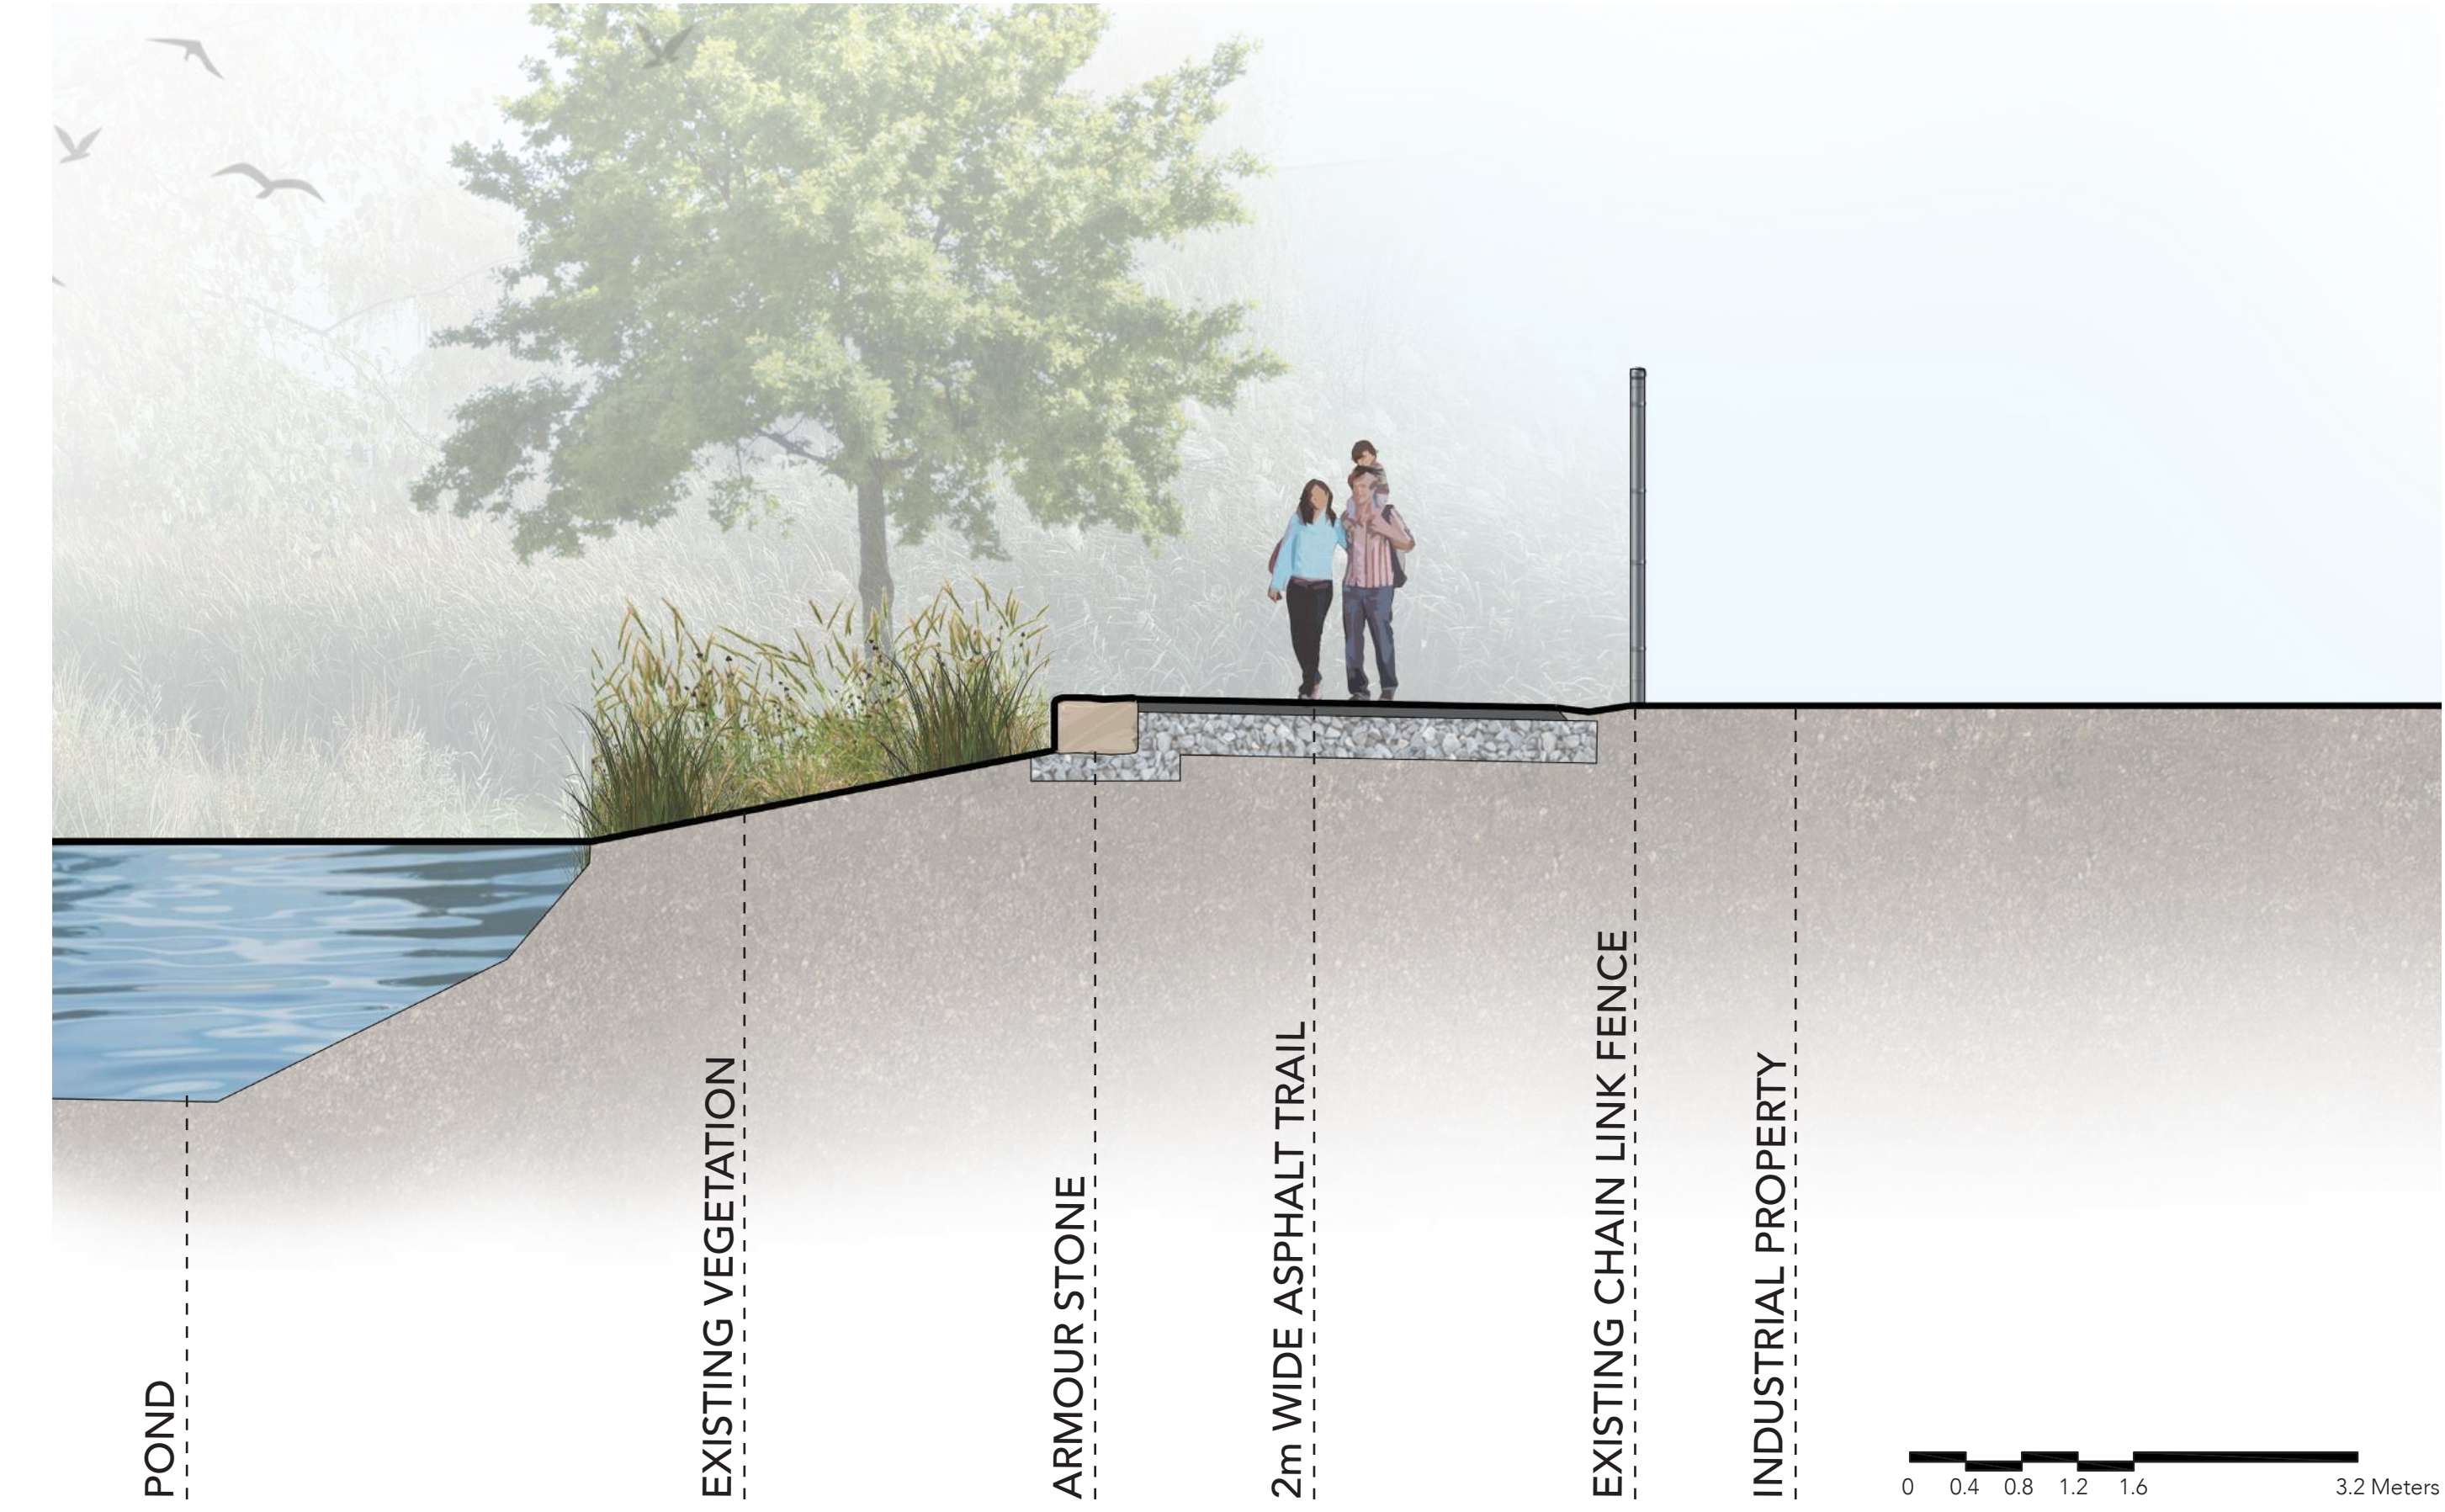

SECTION C-C: SWM CHANNEL BRIDGE CROSSING

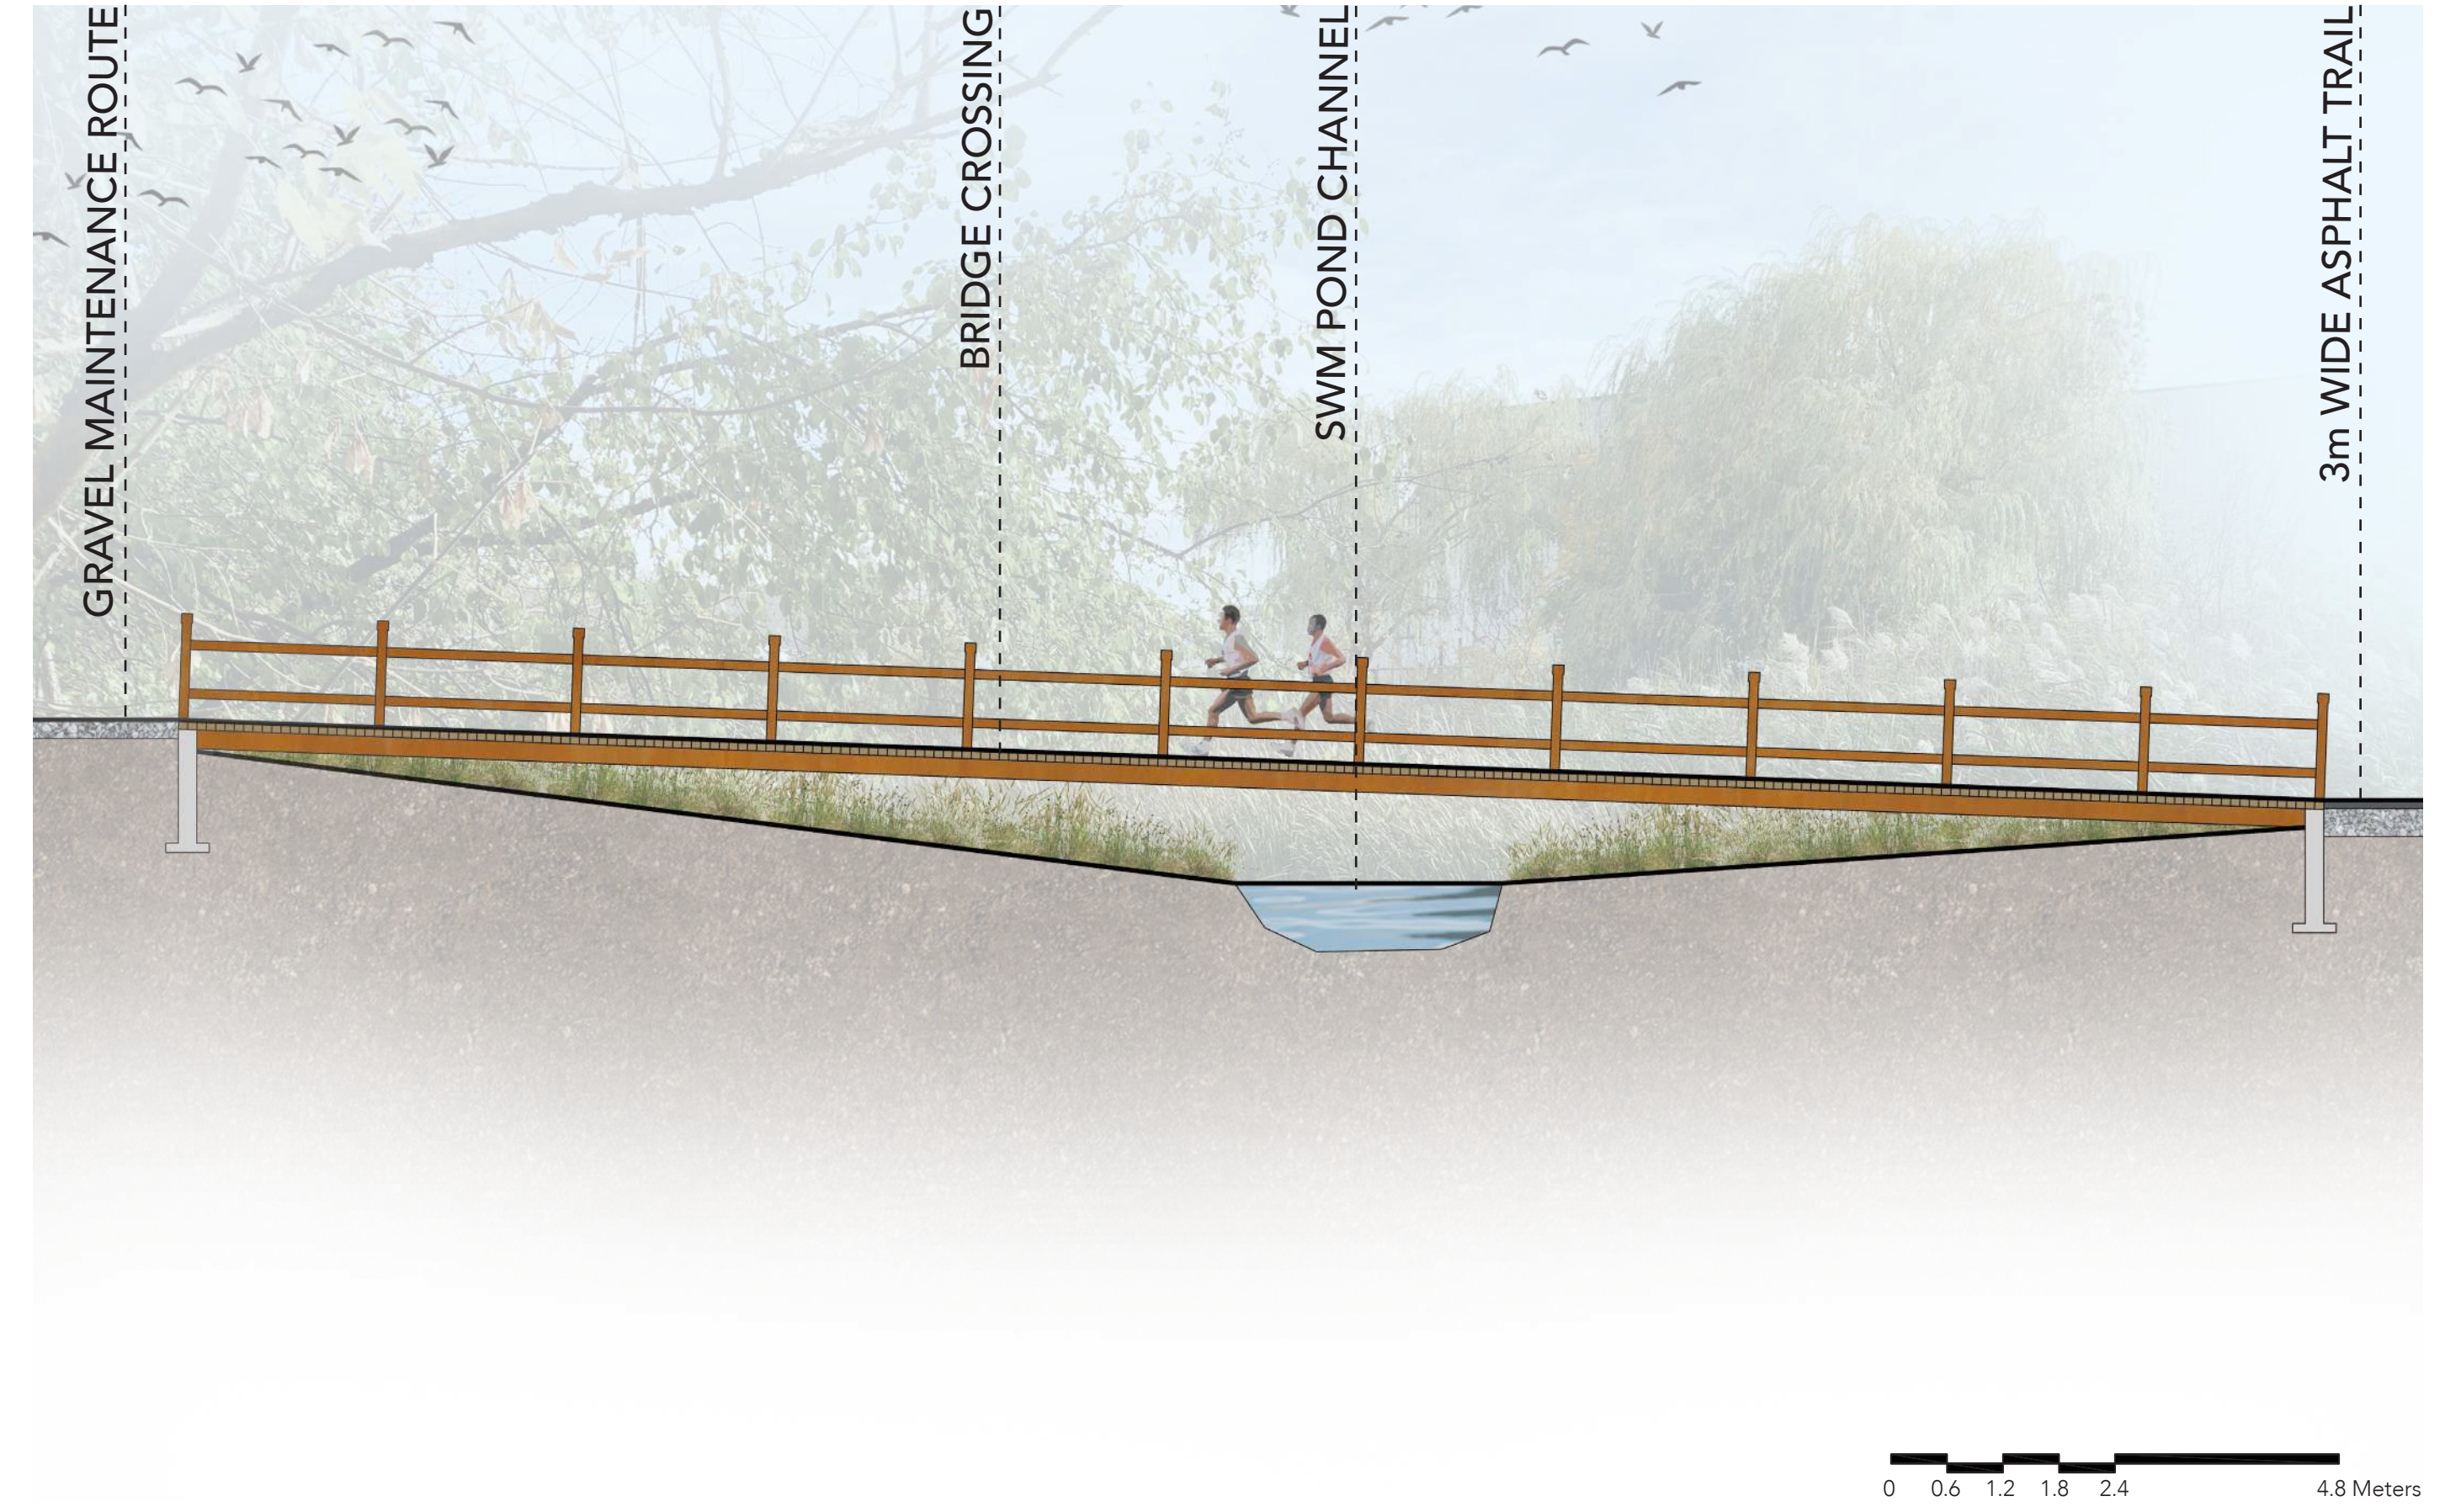

SECTION D-D: TRAIL ENTRANCE AT HWY 7



MATERIALS AND SITE FURNISHINGS



1 TACTILE WARNING PLATES



2 ARMOUR STONE RETAINING WALL




3 2- 3m WIDE ASPHALT TRAIL



4 BOX CULVERT



5 BRIDGE CROSSING

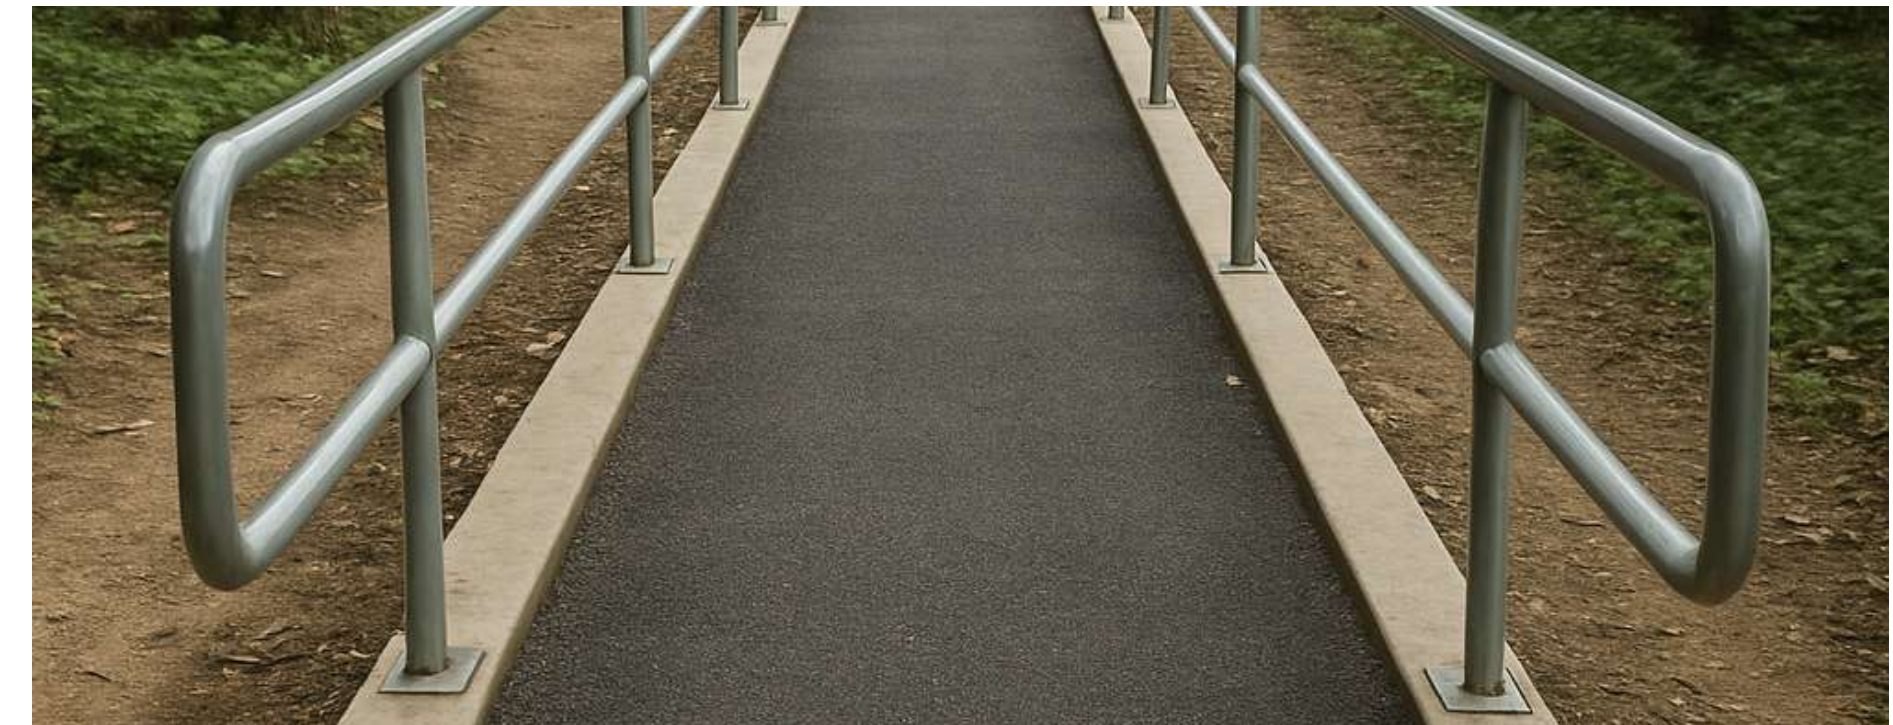

6 ACCESSIBLE ASPHALT RAMP WITH RAILINGS