


Observatory & Panhandle Lands 164sk-Standard Depth Units

Settlement Plan

Block 23
**Town of Richmond Hill
 Planning and Regulatory
 Services Department**

WITHOUT PREJUDICE

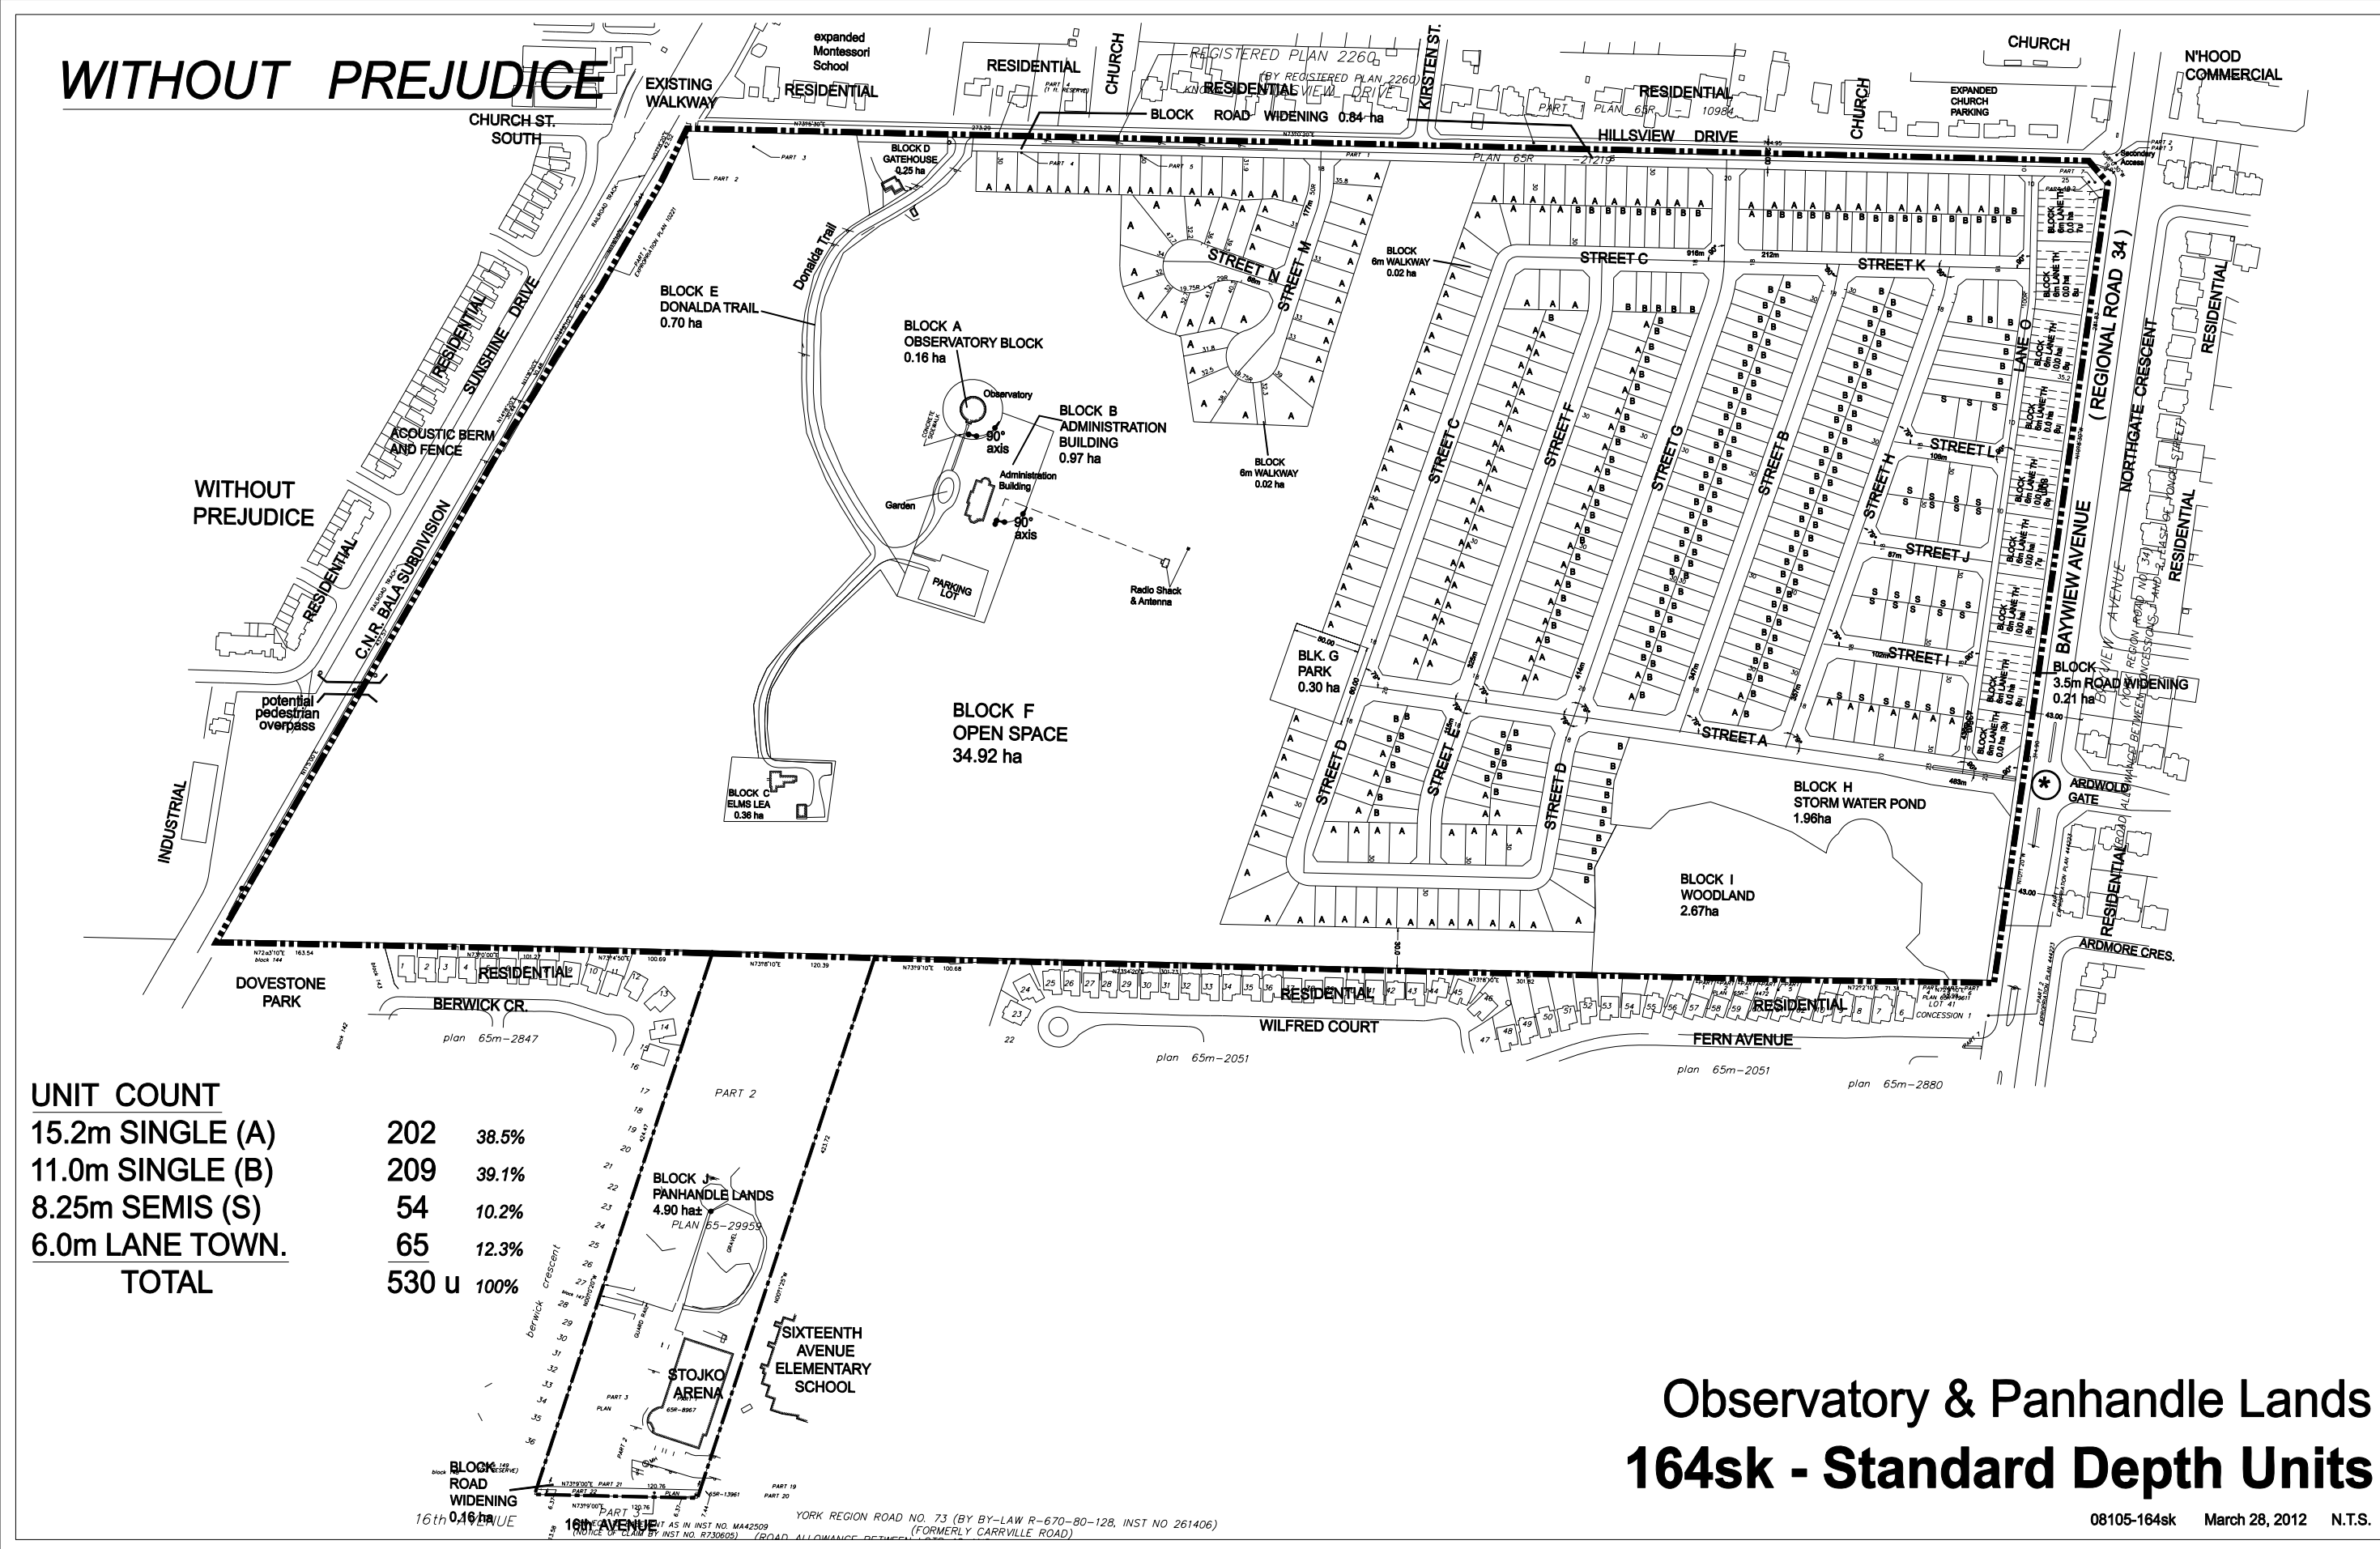

UNIT COUNT

15.2m SINGLE (A)	202	38.5%
11.0m SINGLE (B)	209	39.1%
8.25m SEMIS (S)	54	10.2%
6.0m LANE TOWN.	65	12.3%
TOTAL	530 u	100%

**Observatory & Panhandle Lands
164sk - Standard Depth Units**

08105-164sk March 28, 2012 N.T.S.