




PROPOSED TRAIL ALIGNMENT

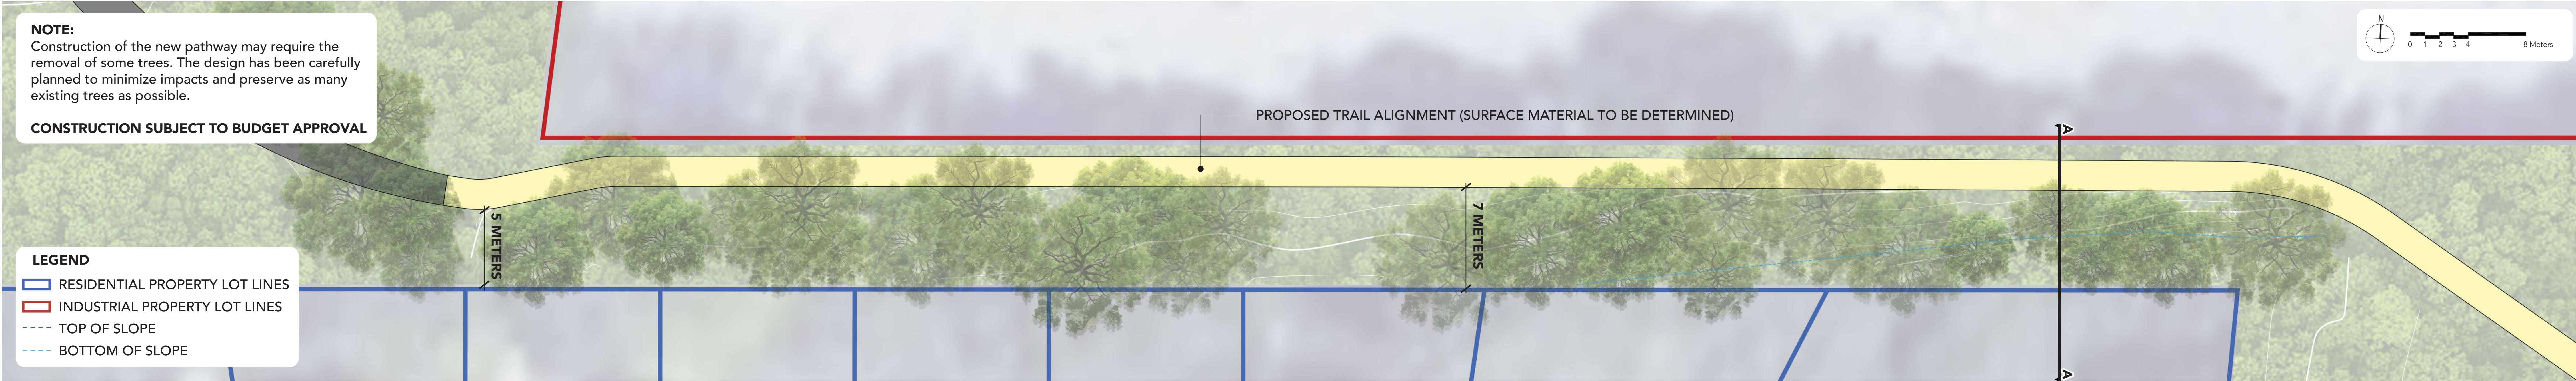

SECTION A-A OPTION 1: TRAIL ALIGNMENT WITH PLANTED SCREEN

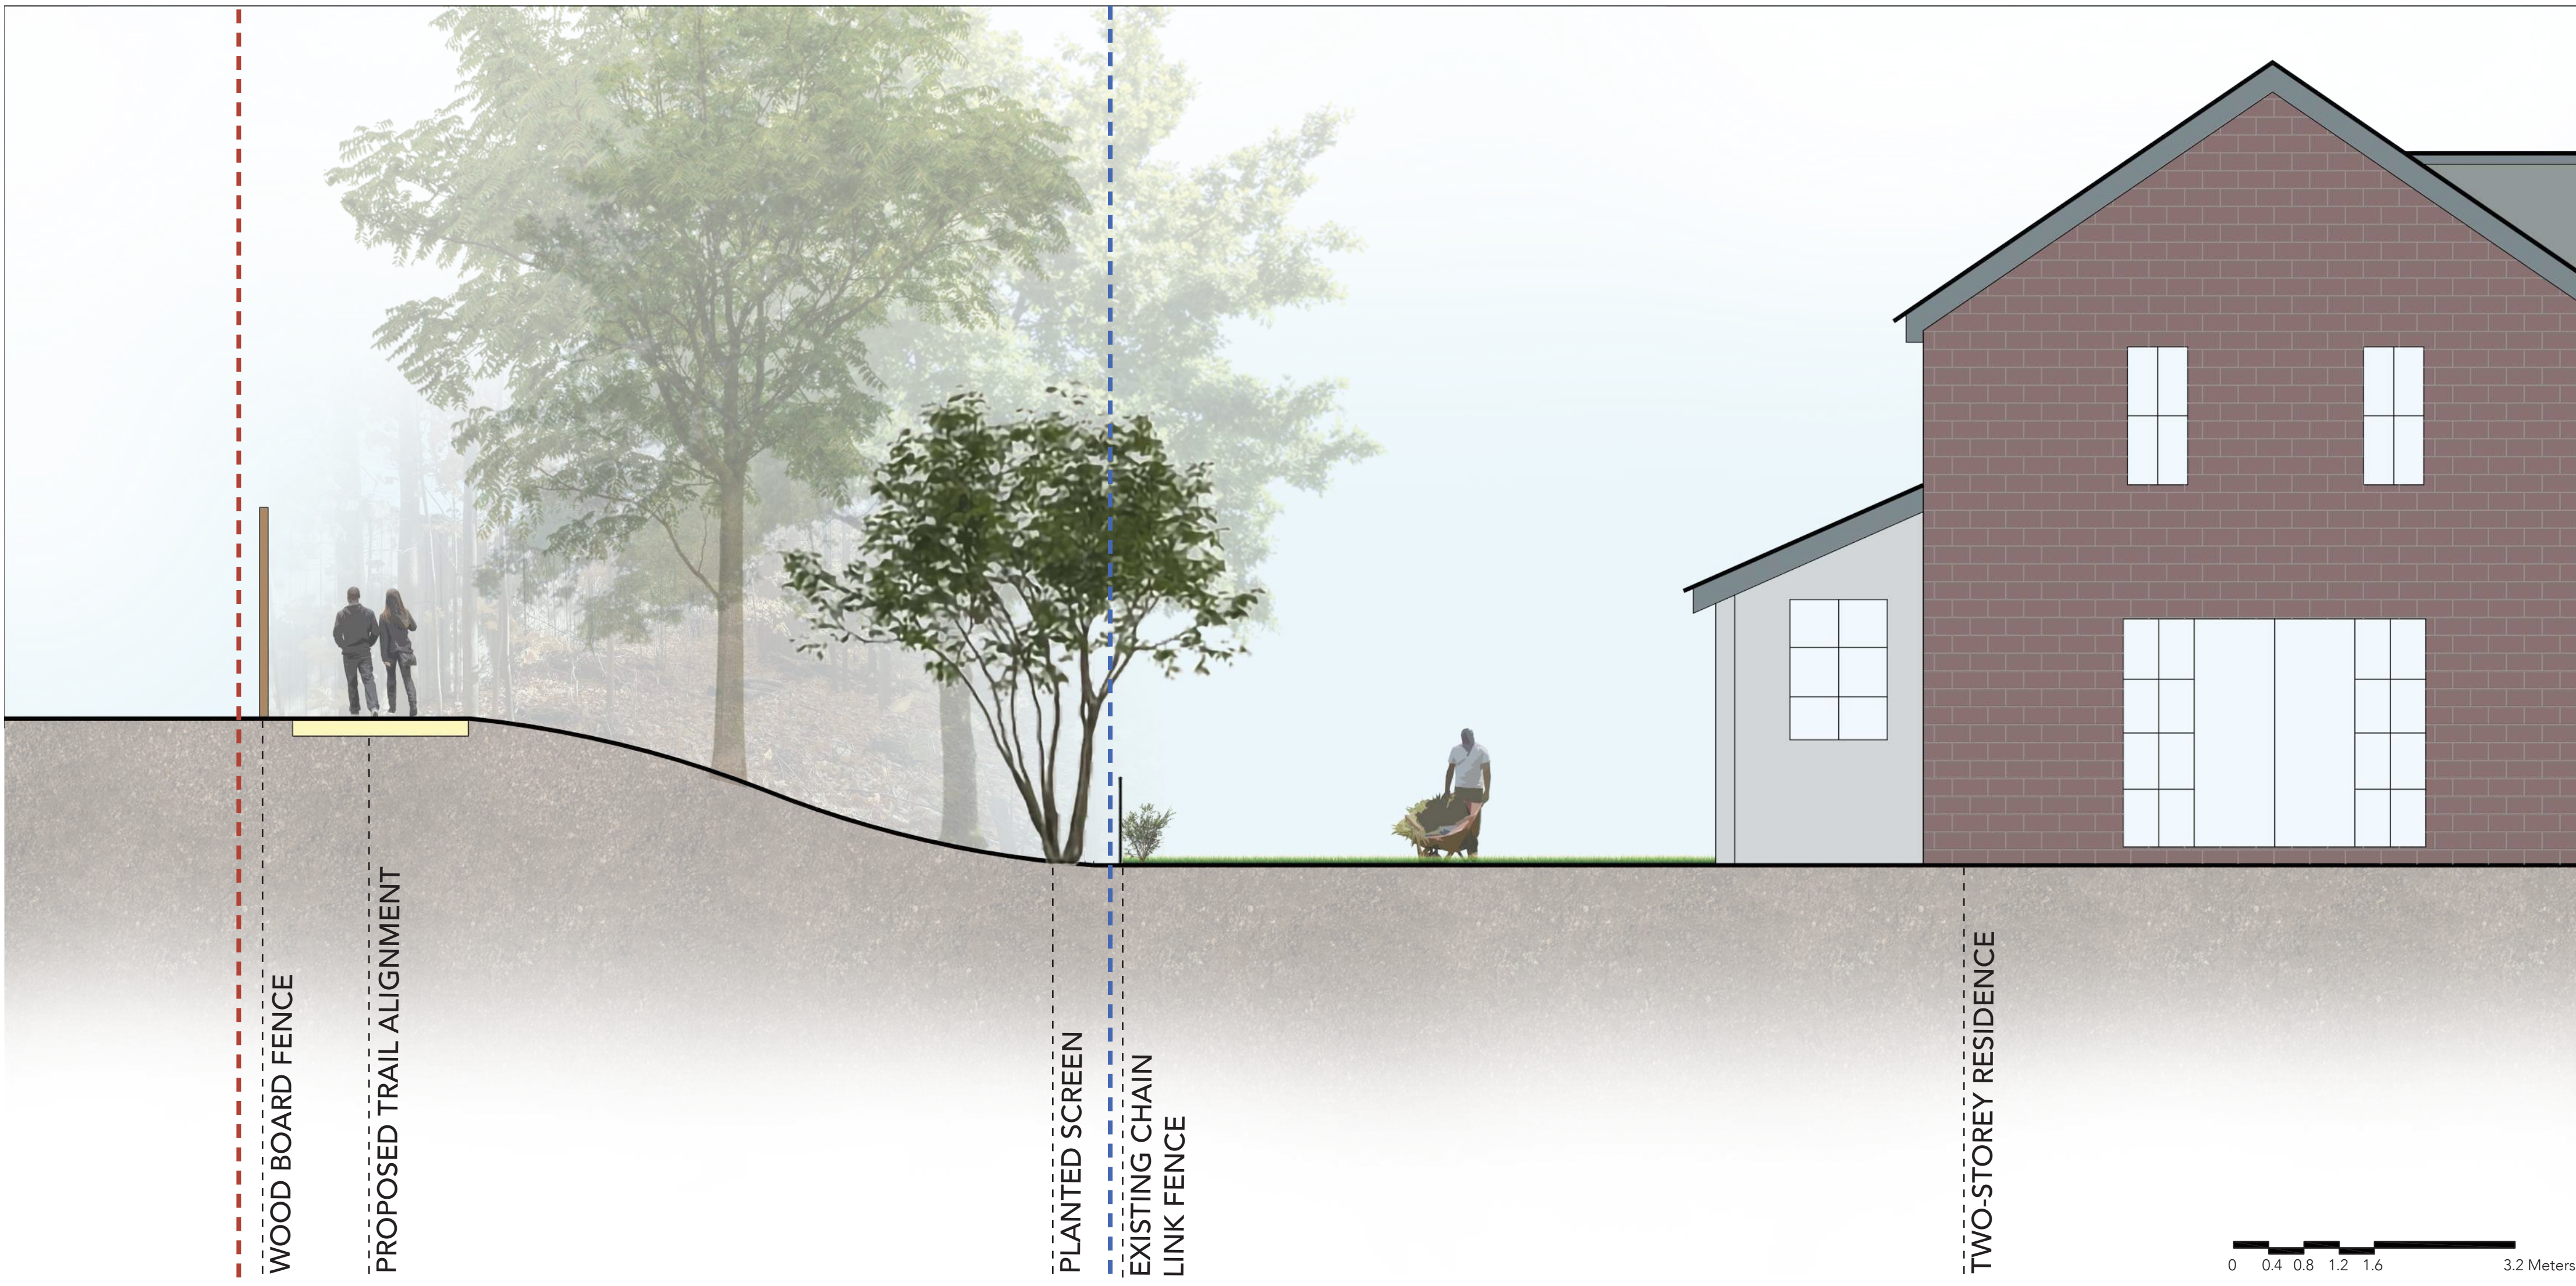

SECTION A-A OPTION 2: TRAIL ALIGNMENT WITH 1.8-2.4m STEPPED WOOD SCREEN FENCE

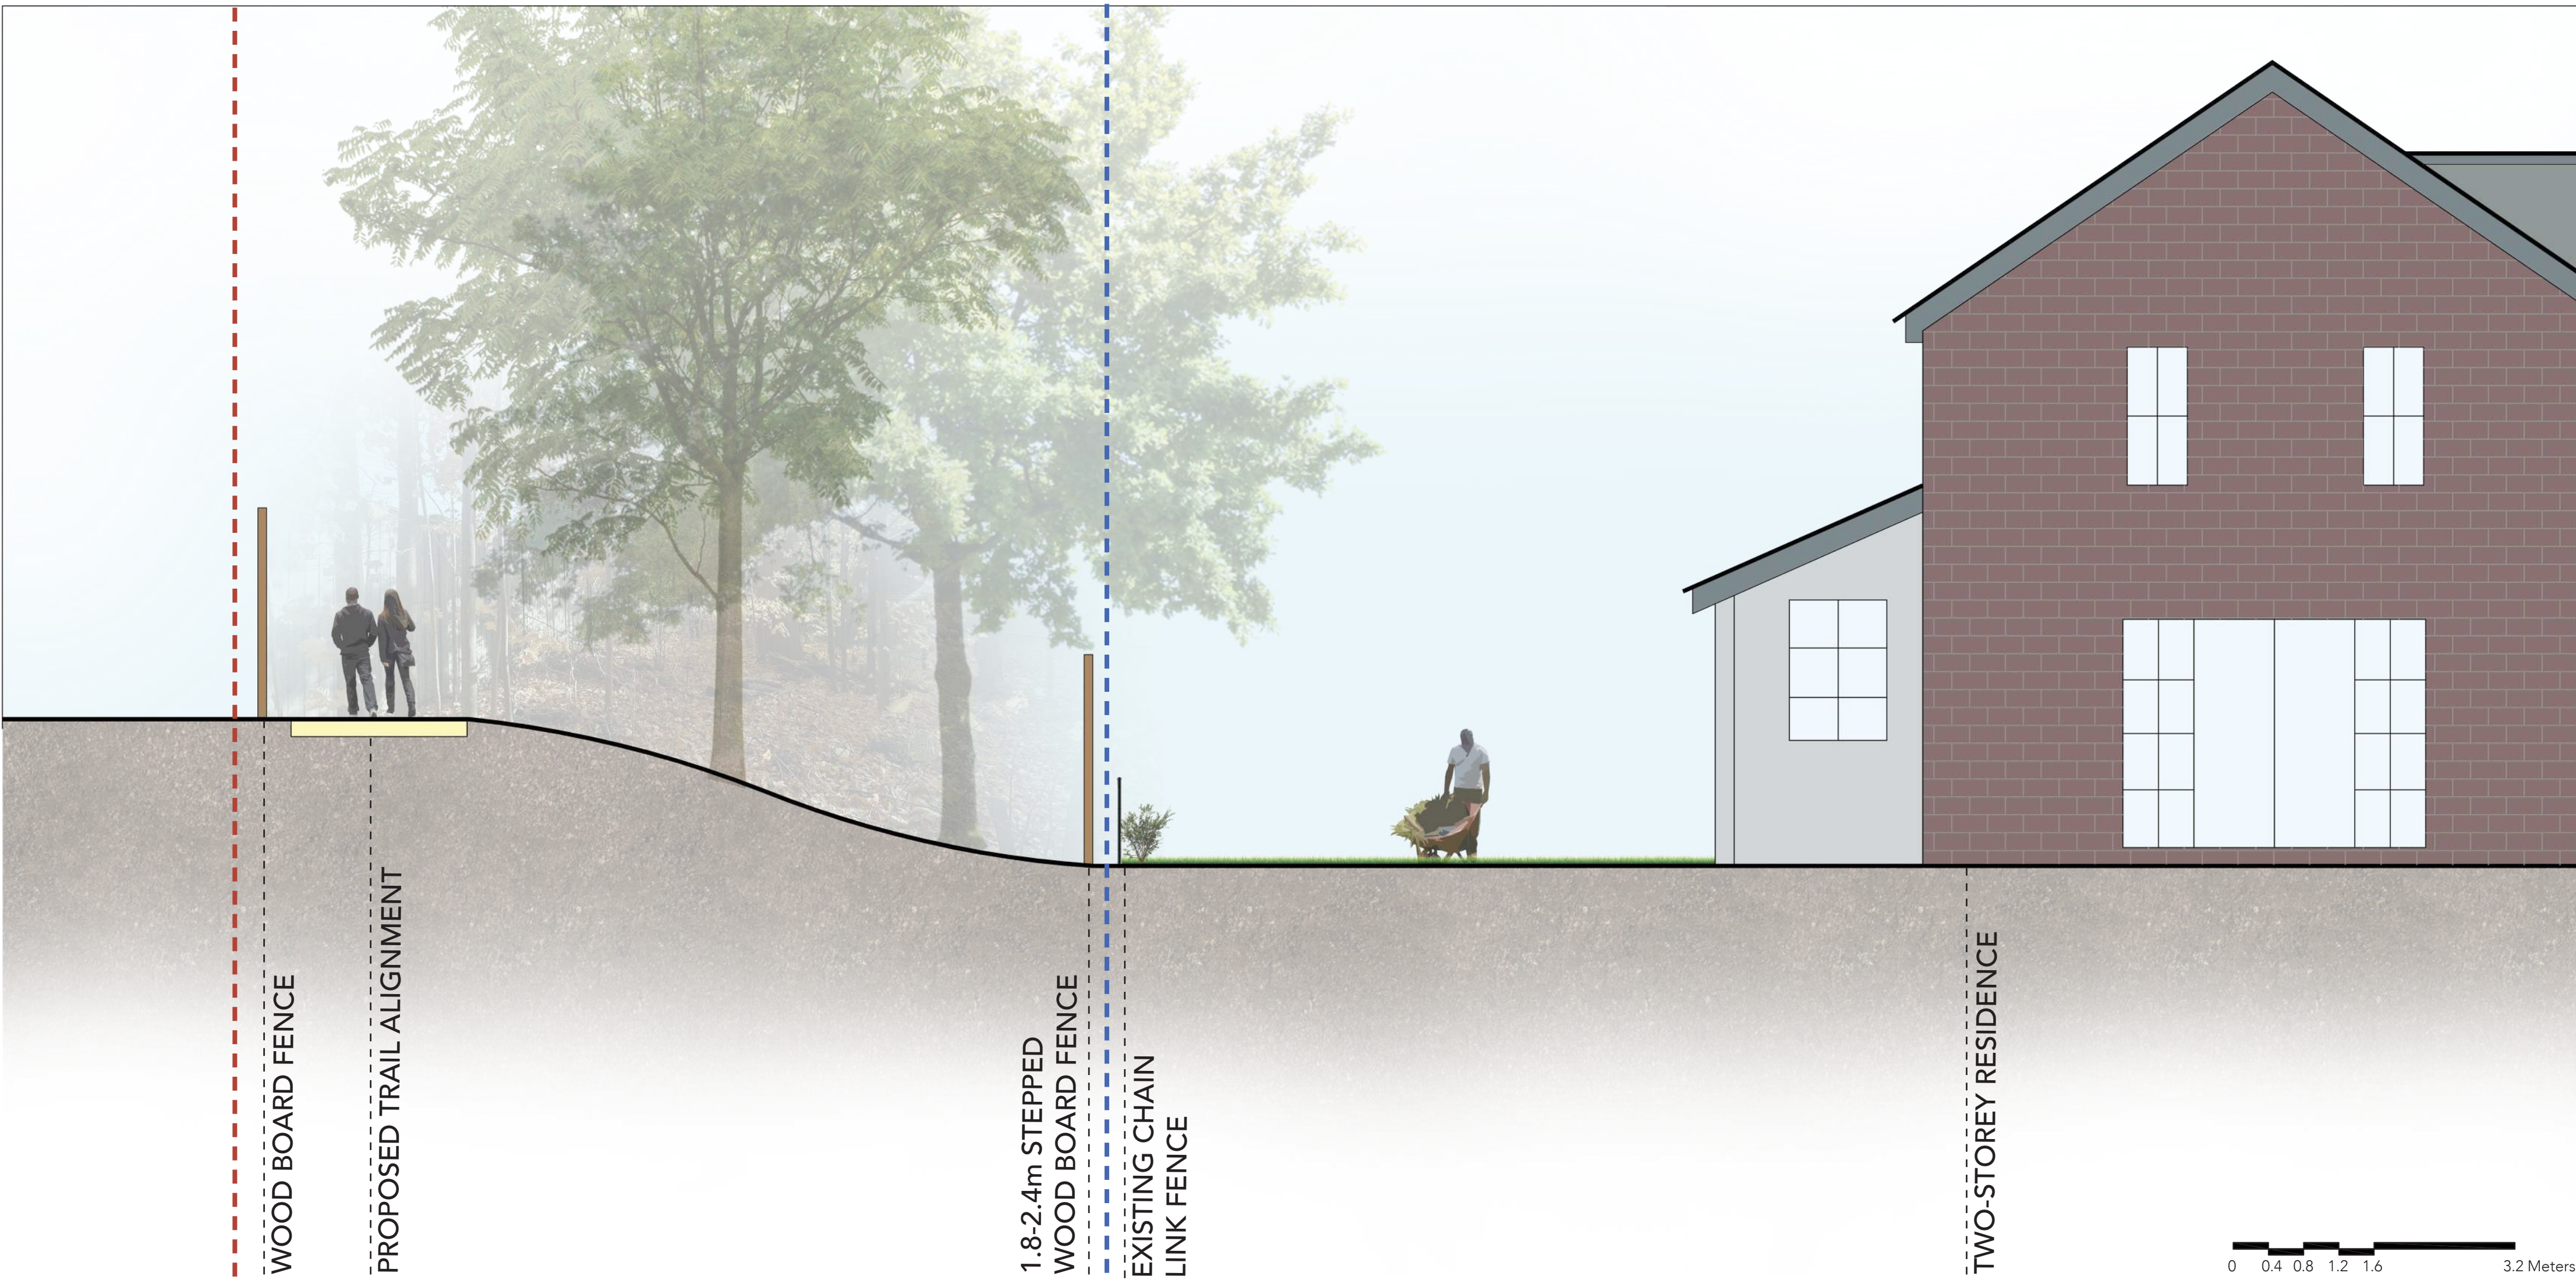

PRECEDENT IMAGES

